


SA	1983	Konstr.
BJJ	17-05-93	Tegn.
JFH	31-08-93	Kontr.
		Rev. efl. udførelsen
a		
b		
c		
d		
e		
f		
		Rettelser
g		
h		
i		
k		
l		
m		
n		

N

Kh
1
2

Bsa
Km.11,929
Perron 1

Køge

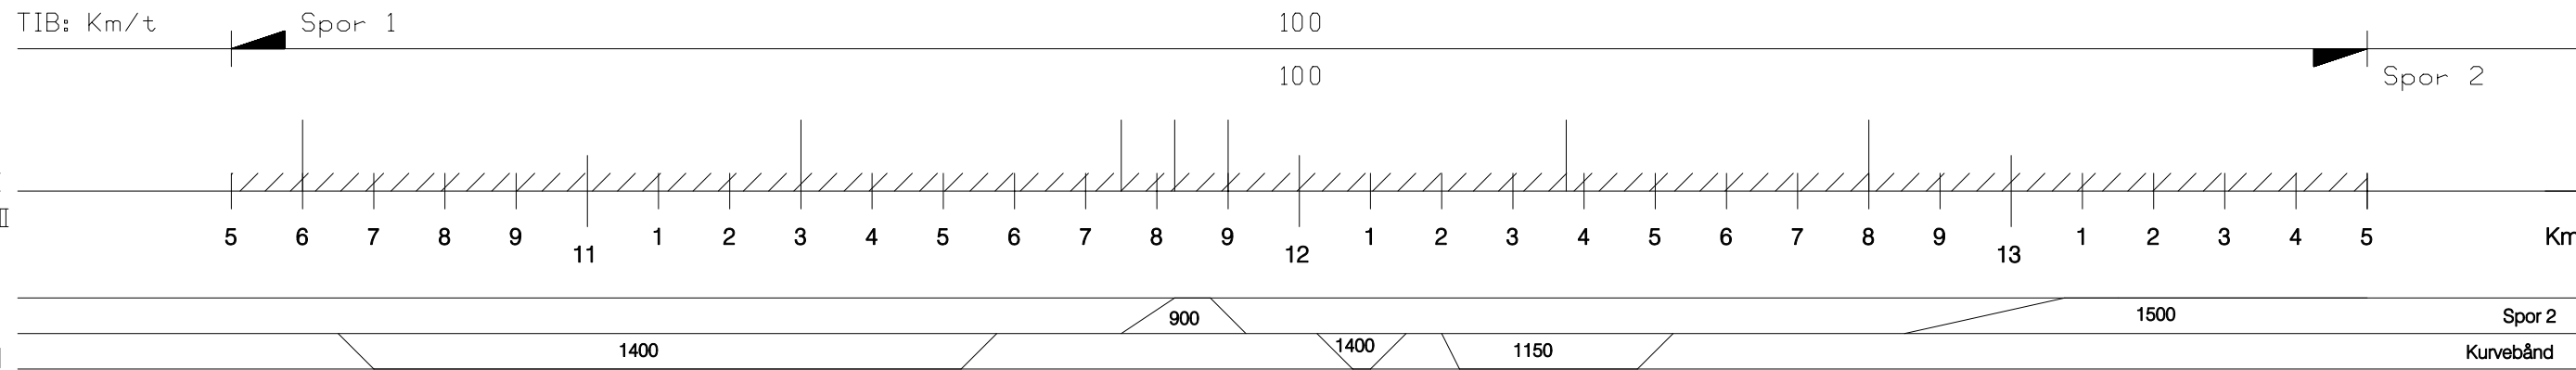

Brøndby Strand station	Tegn.nr 852007	Afløser:	Banestyrelsen Teknik	Dato: 31-08-1993	Sign: Jan M. Hansen	Tegn.nr 852007
------------------------	----------------	----------	----------------------	------------------	---------------------	----------------