


L
K
J
I
H
G

F
E
D
C
B
A

Dato:
27.01.95

Skematisk sporplan
Kolding station
Plan 1 af 2

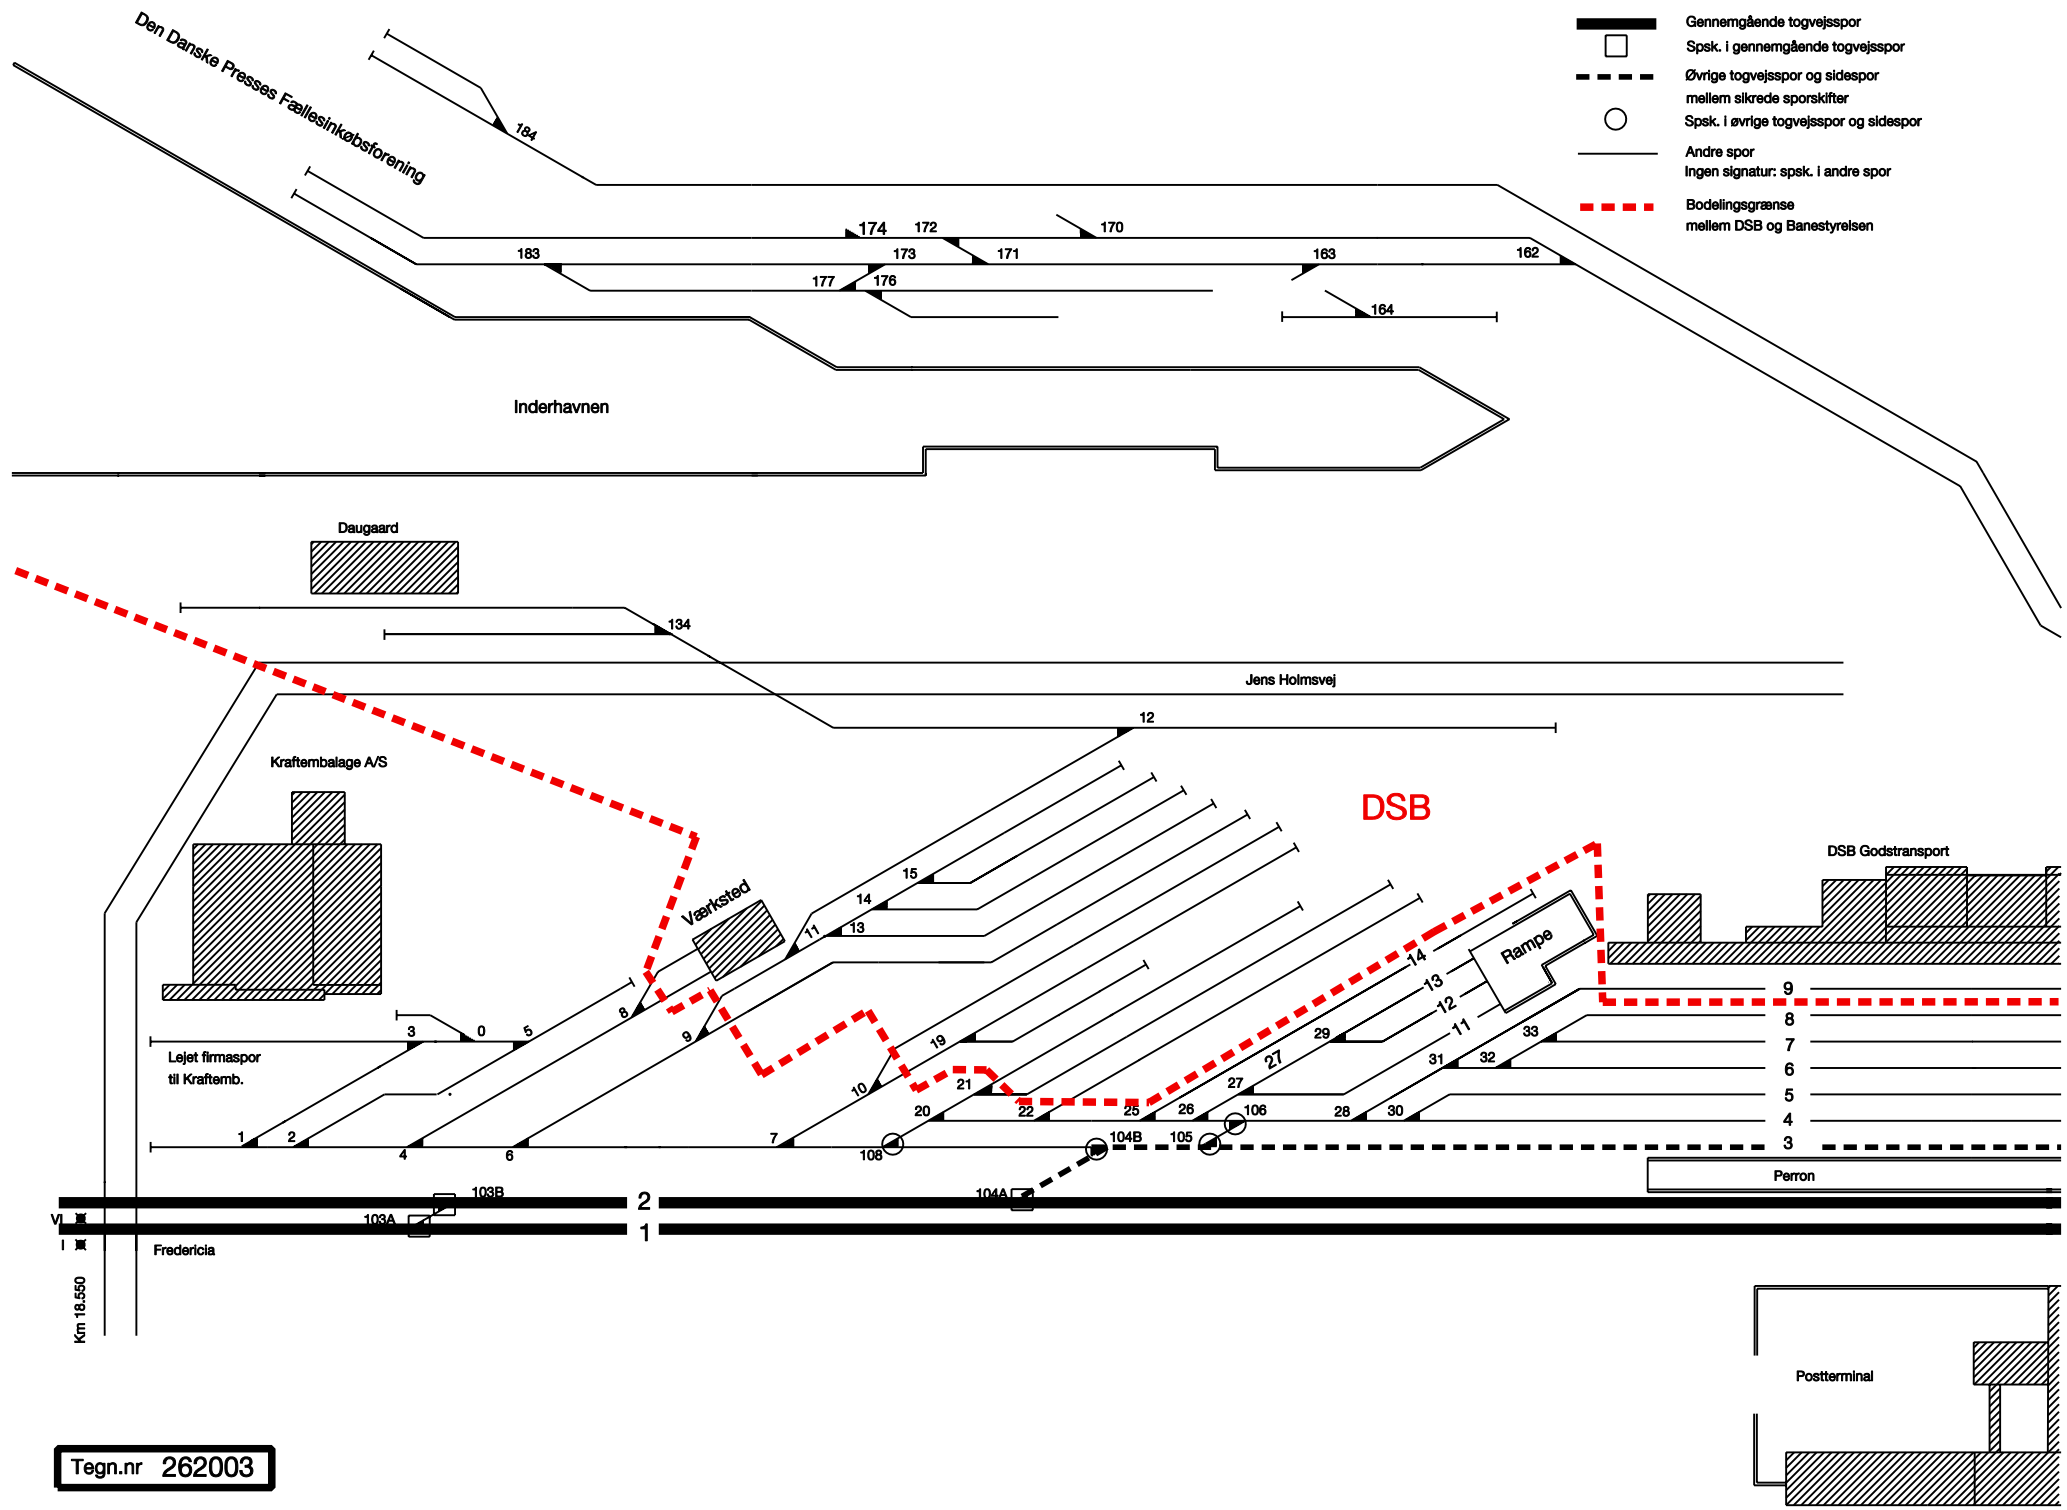

Tegn.nr 262003