

Rettelser:


A	B	C	D	E	F
10.02.1993	12.02.1996	01.04.1996	09.01.1998	25.05.1998	16.04.1999

DATO:
01.09.92

Skematisk sporplan
Odense station
Plan 1 af 3

G	H	I	J	K	L
28.11.1999	19.03.2001	30.08.2001	15.03.2004	21.01.2005	07.09.2005

Tegn.nr 223001

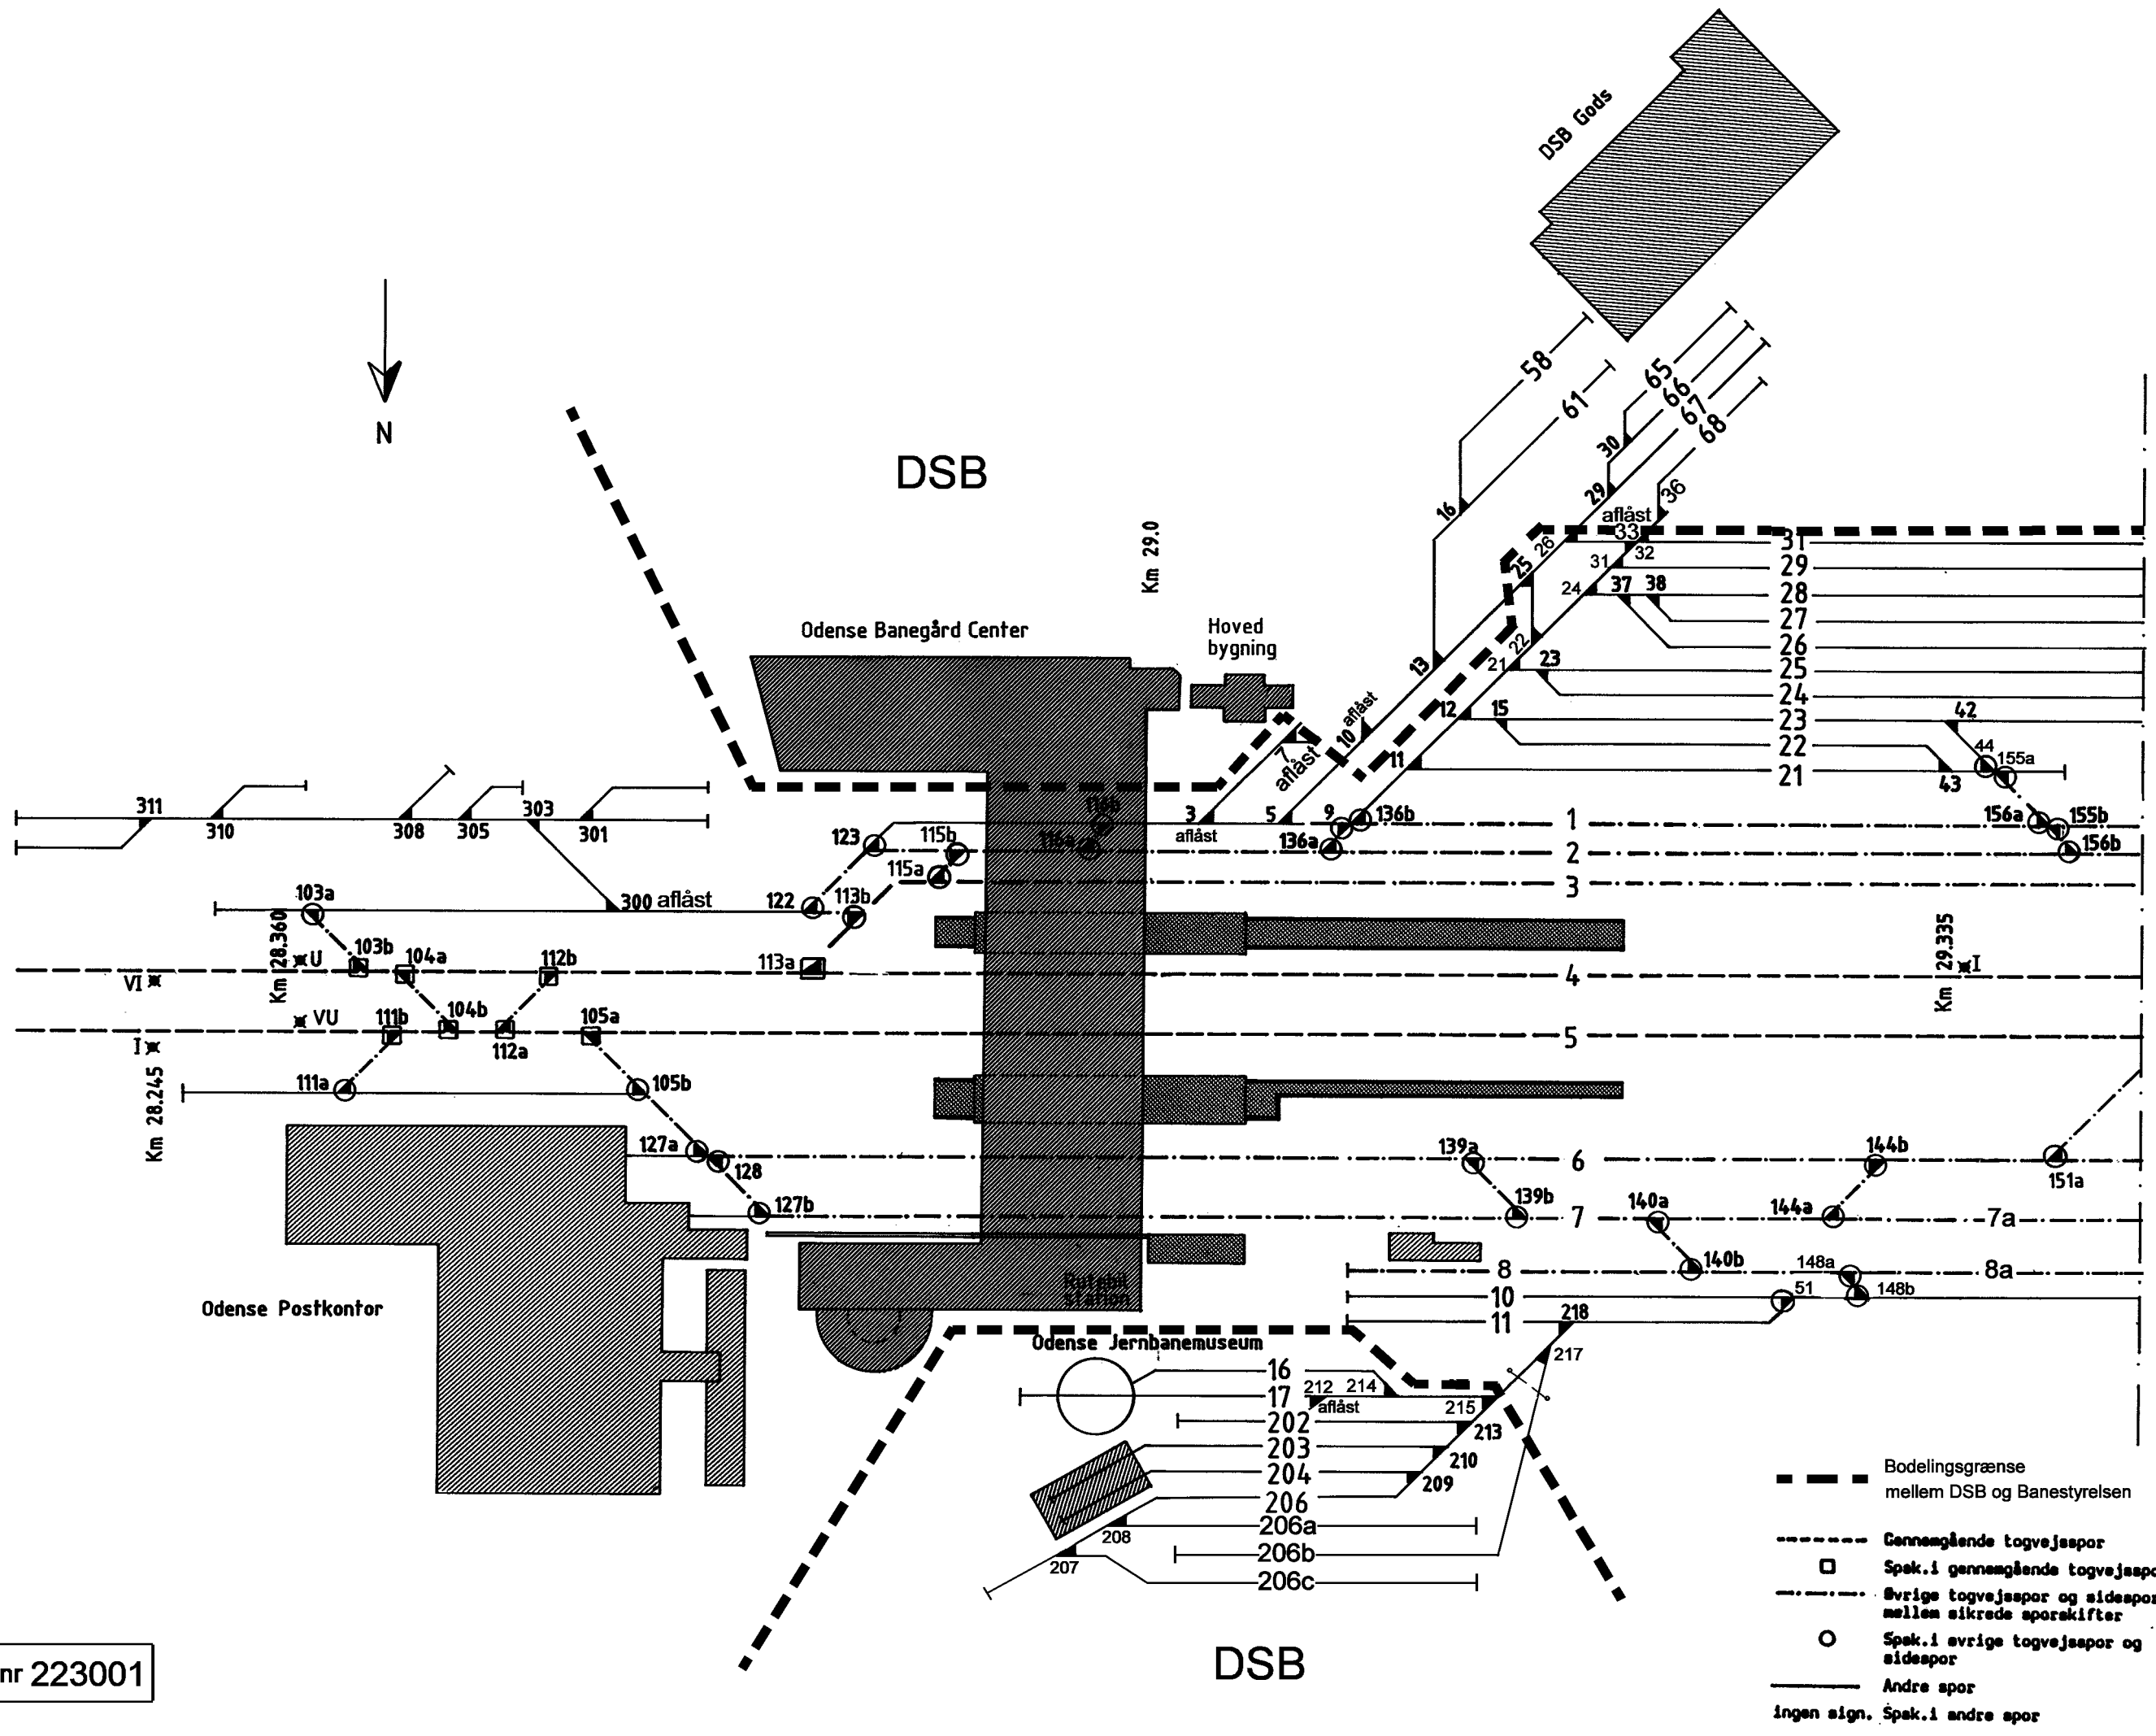

SE ODENSE STATION PLAN 2 AF 3