


n	
m	
i	
k	
i	
h	
g	
Rettelser	
f	
e	
d	
c	
b	
a	22194 BJJ

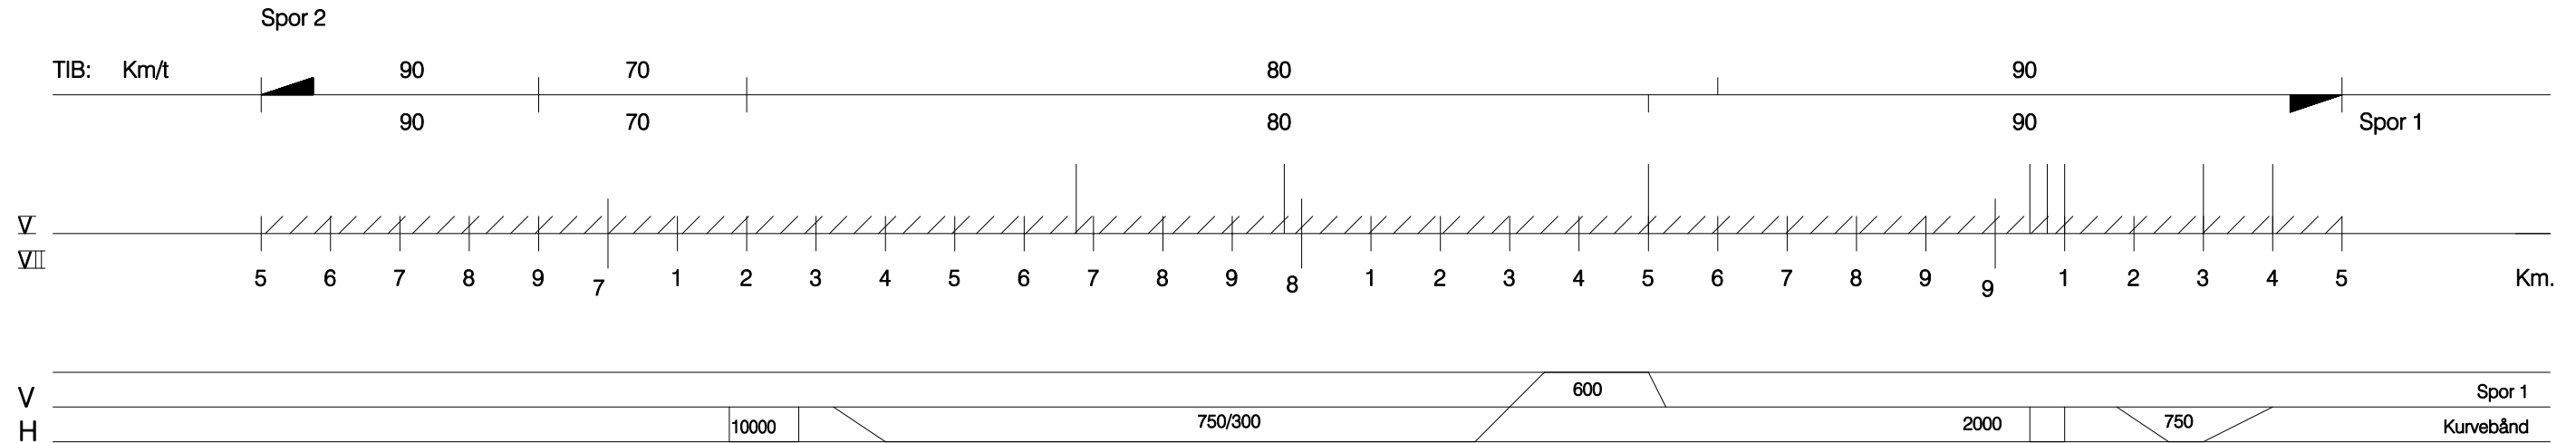

Ryparken og Emdrup stationer

Tegn.nr **842002**

Afløser:
06.08.90 HJ

Banestyrelsen Teknik

Dato:
31-01-1994

Sign:
Jan M. Hansen

Tegn.nr **842002**