


Skematisk sporplan
Ullerslev station

DATO:
17.03.92

Rettelser:

A	B	C	D	E	F
03.01 2001	20.06 2001				

G	H	I	J	K	L

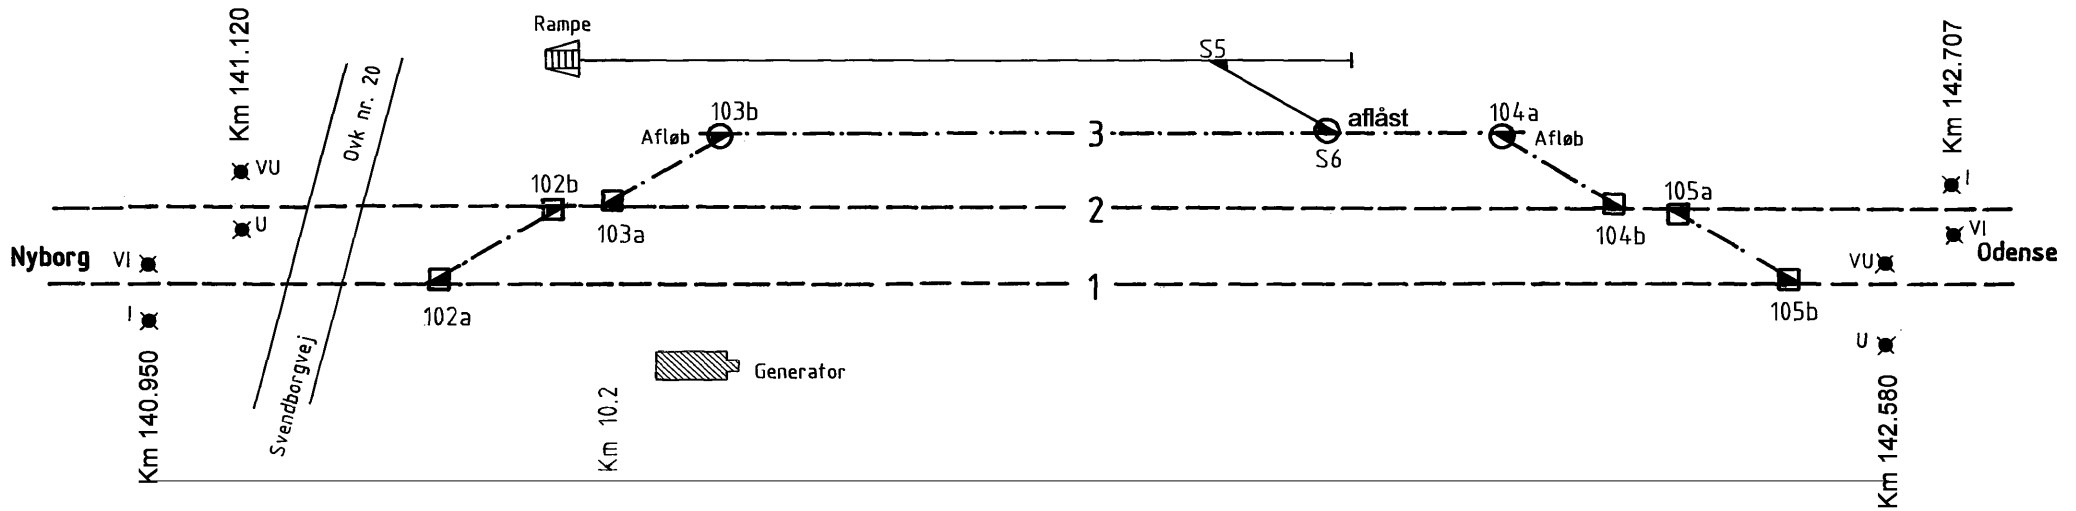

- Gennemgående togvejspor
- Spek.i gennemgående togvejspor
- .-.-.-.- Øvrige togvejspor og sidespor mellem sikrede sporskifter
- Spek.i øvrige togvejspor og sidespor
- Andre spor
- ingen sign. Spek.i andre spor

Tegn.nr 222001