


Rettelser:

DATO:  
04.06.92

A	B	C	D	E	F
23.11 1995	10.02 1998	29.09 1998	19.04 1999	26.05 1999	29.06 1999

G	H	I	J	K	L
08.05 2000	19.03 2001	15.05 2002	04.03 2003	11.12 2003	

Spsk. 305c og 305d er aflåst

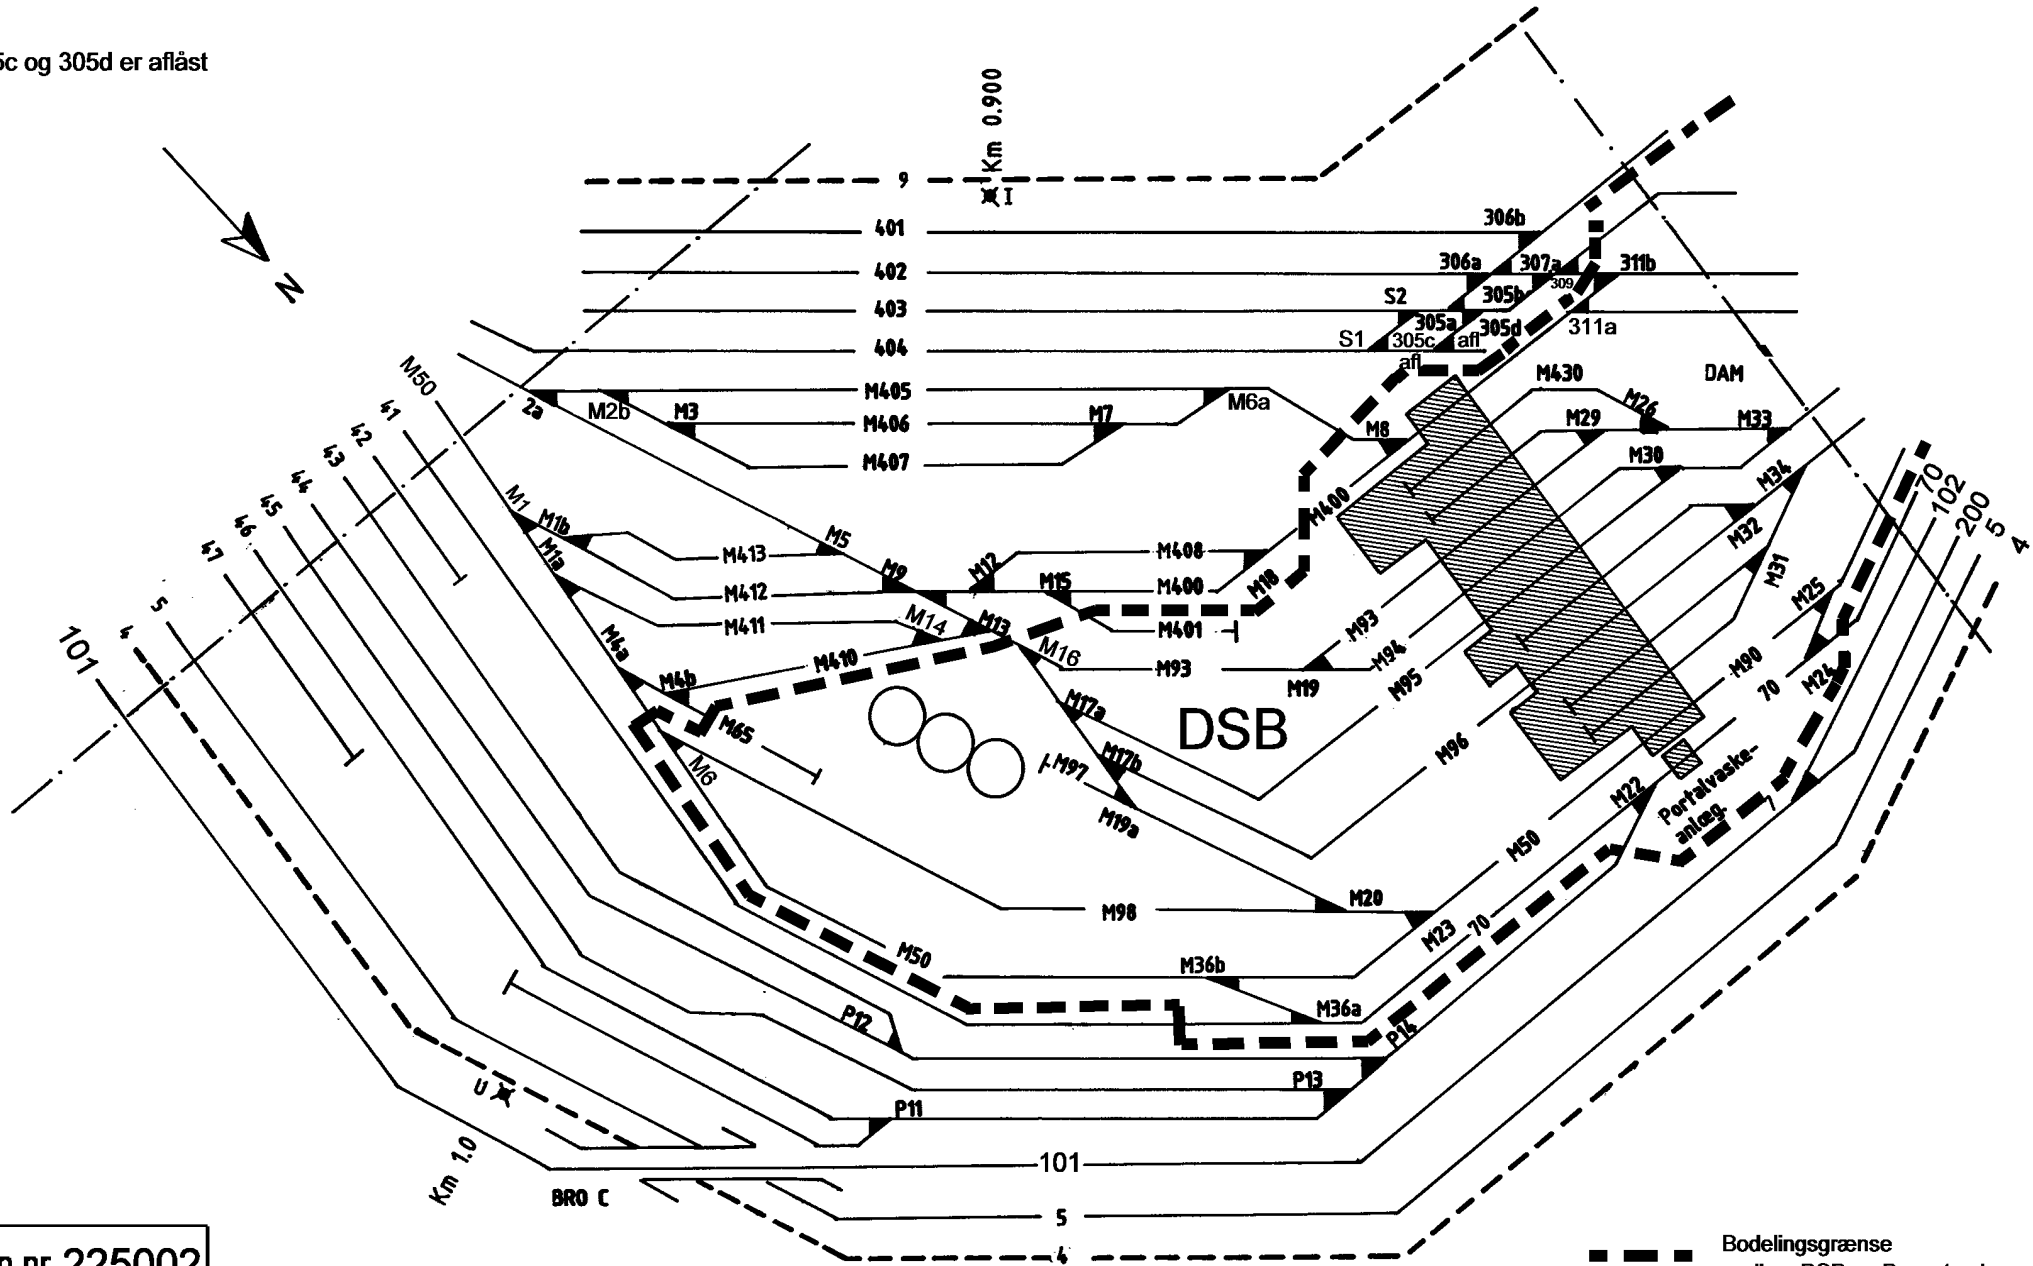

Tegn.nr 225002

--- Bodelingsgrænse mellem DSB og Banestyrelsen