


Rettelser:

A	B	C	D	E	F
10.10 1997	02.11 1998	16.04 1999	29.06 1999	08.05 2000	15.05 2002

G	H	I	J	K	L
04.08 2002	20.11 2002	24.01 2003	04.03 2003	11.12 2003	

DATO:
09.06.92

Skematisk sporplan
Fredericia station
Plan 3 af 3

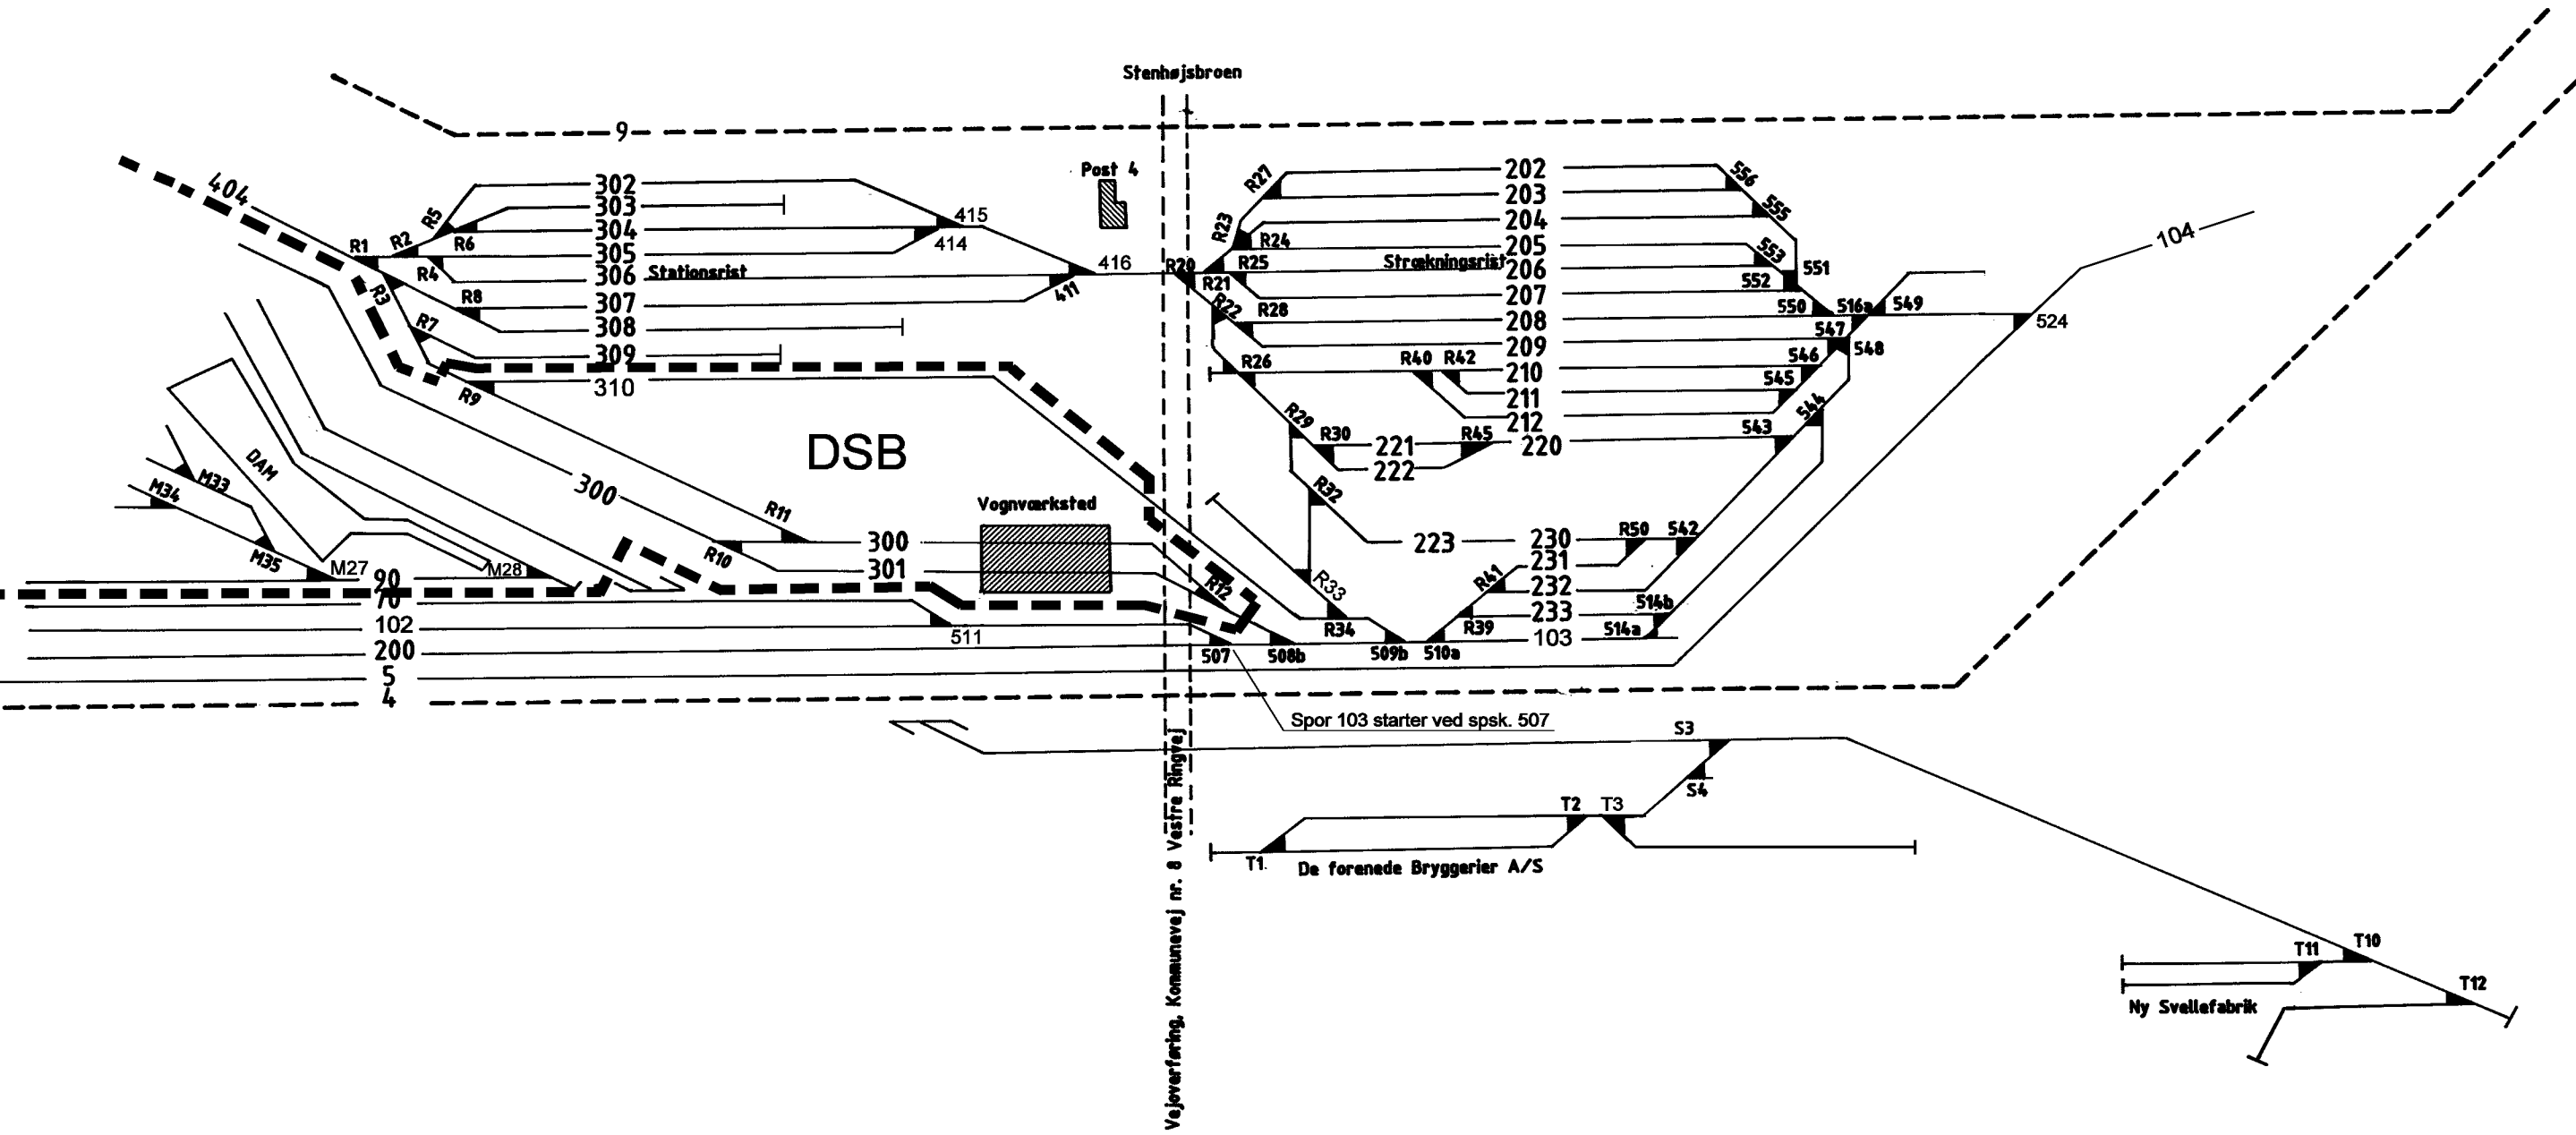

--- Bodelingsgrænse
mellem DSB og Banestyrelsen

Tegn.nr 225003