


Rettelser:

A	B	C	D	E	F
18.02.1994	16.02.1996	24.01.1997	17.02.1997	29.09.1998	08.07.1998
G	H	I	J	K	L
17.07.2002	04.03.2003				

DATO:  
21.10.92

Skematisk sporplan  
Fredericia gml. station  
& Havn.

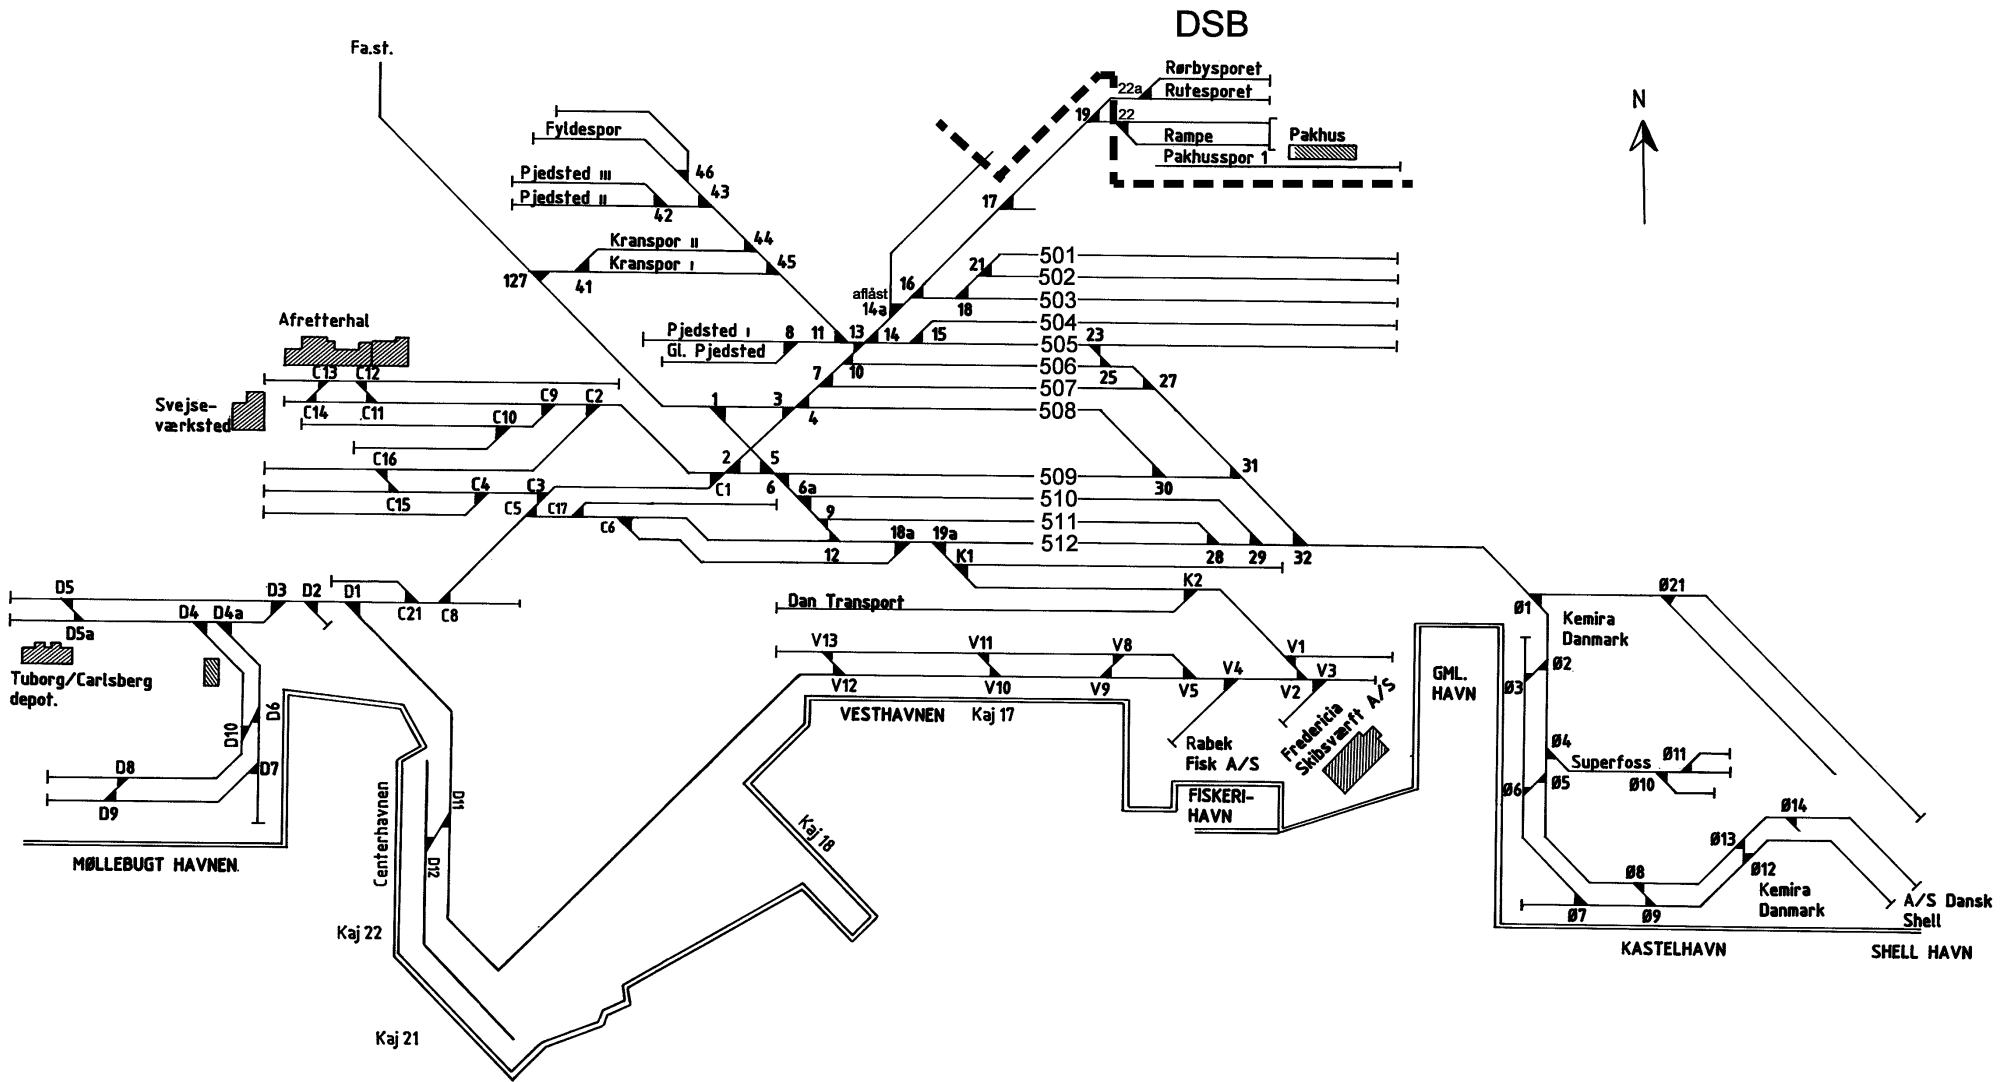

Tegn.nr 225004