


Rettelser:	A	B	C	D	E	F
	09.04.1999	17.05.2000	10.06.2000	24.07.2002	08.04.2002	09.04.2003
	DATO: 07.07.93					
	SE HAVNE PLAN					
Schematisk sporplan	Horsens station					

G H I J K L

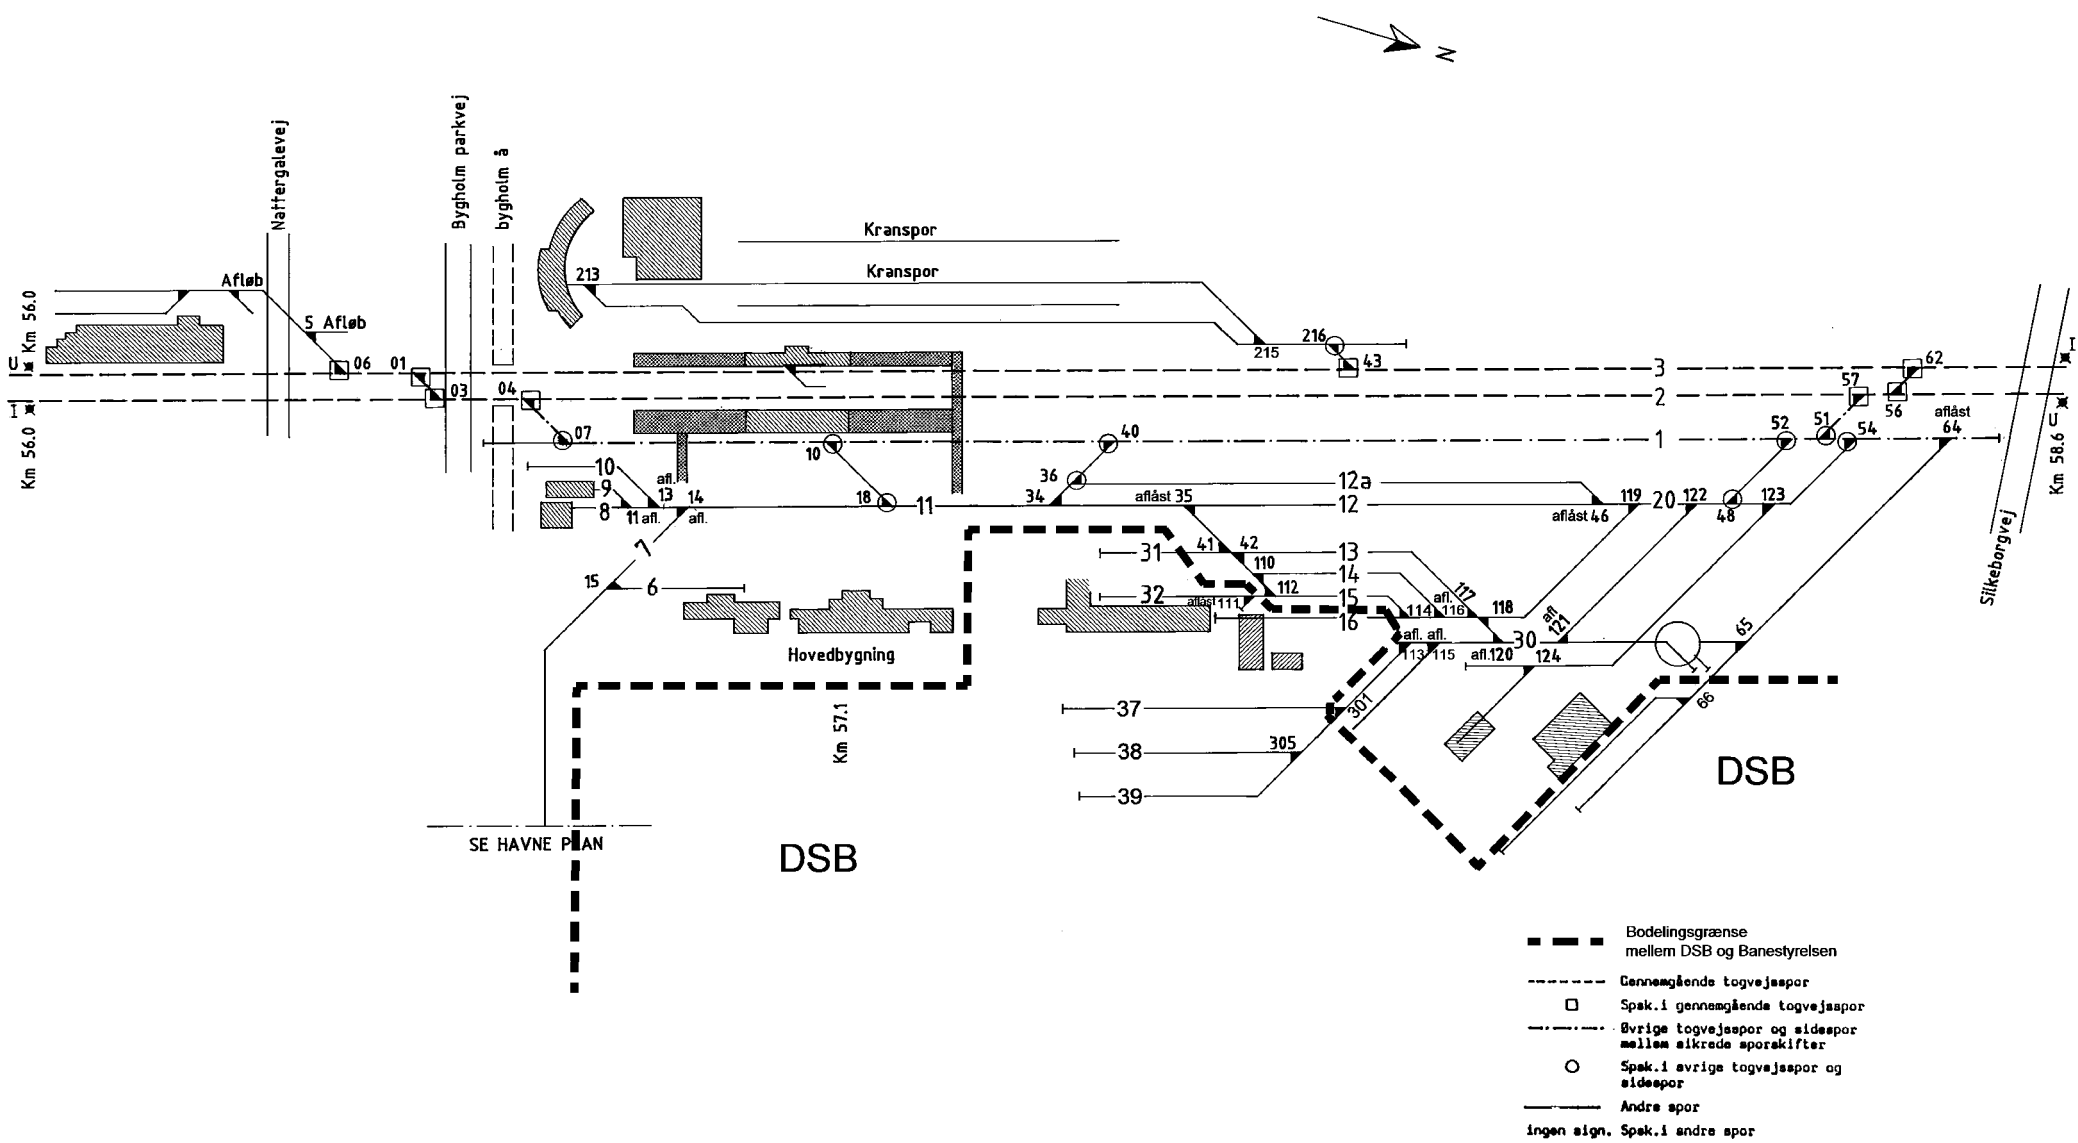

Tegn.nr 234002