

Skematisk sporplan


Køge station
Plan 2

Dato:
01.10.02

Rettelser:

A	B	C	D	E	F

G	H	I	J	K	L

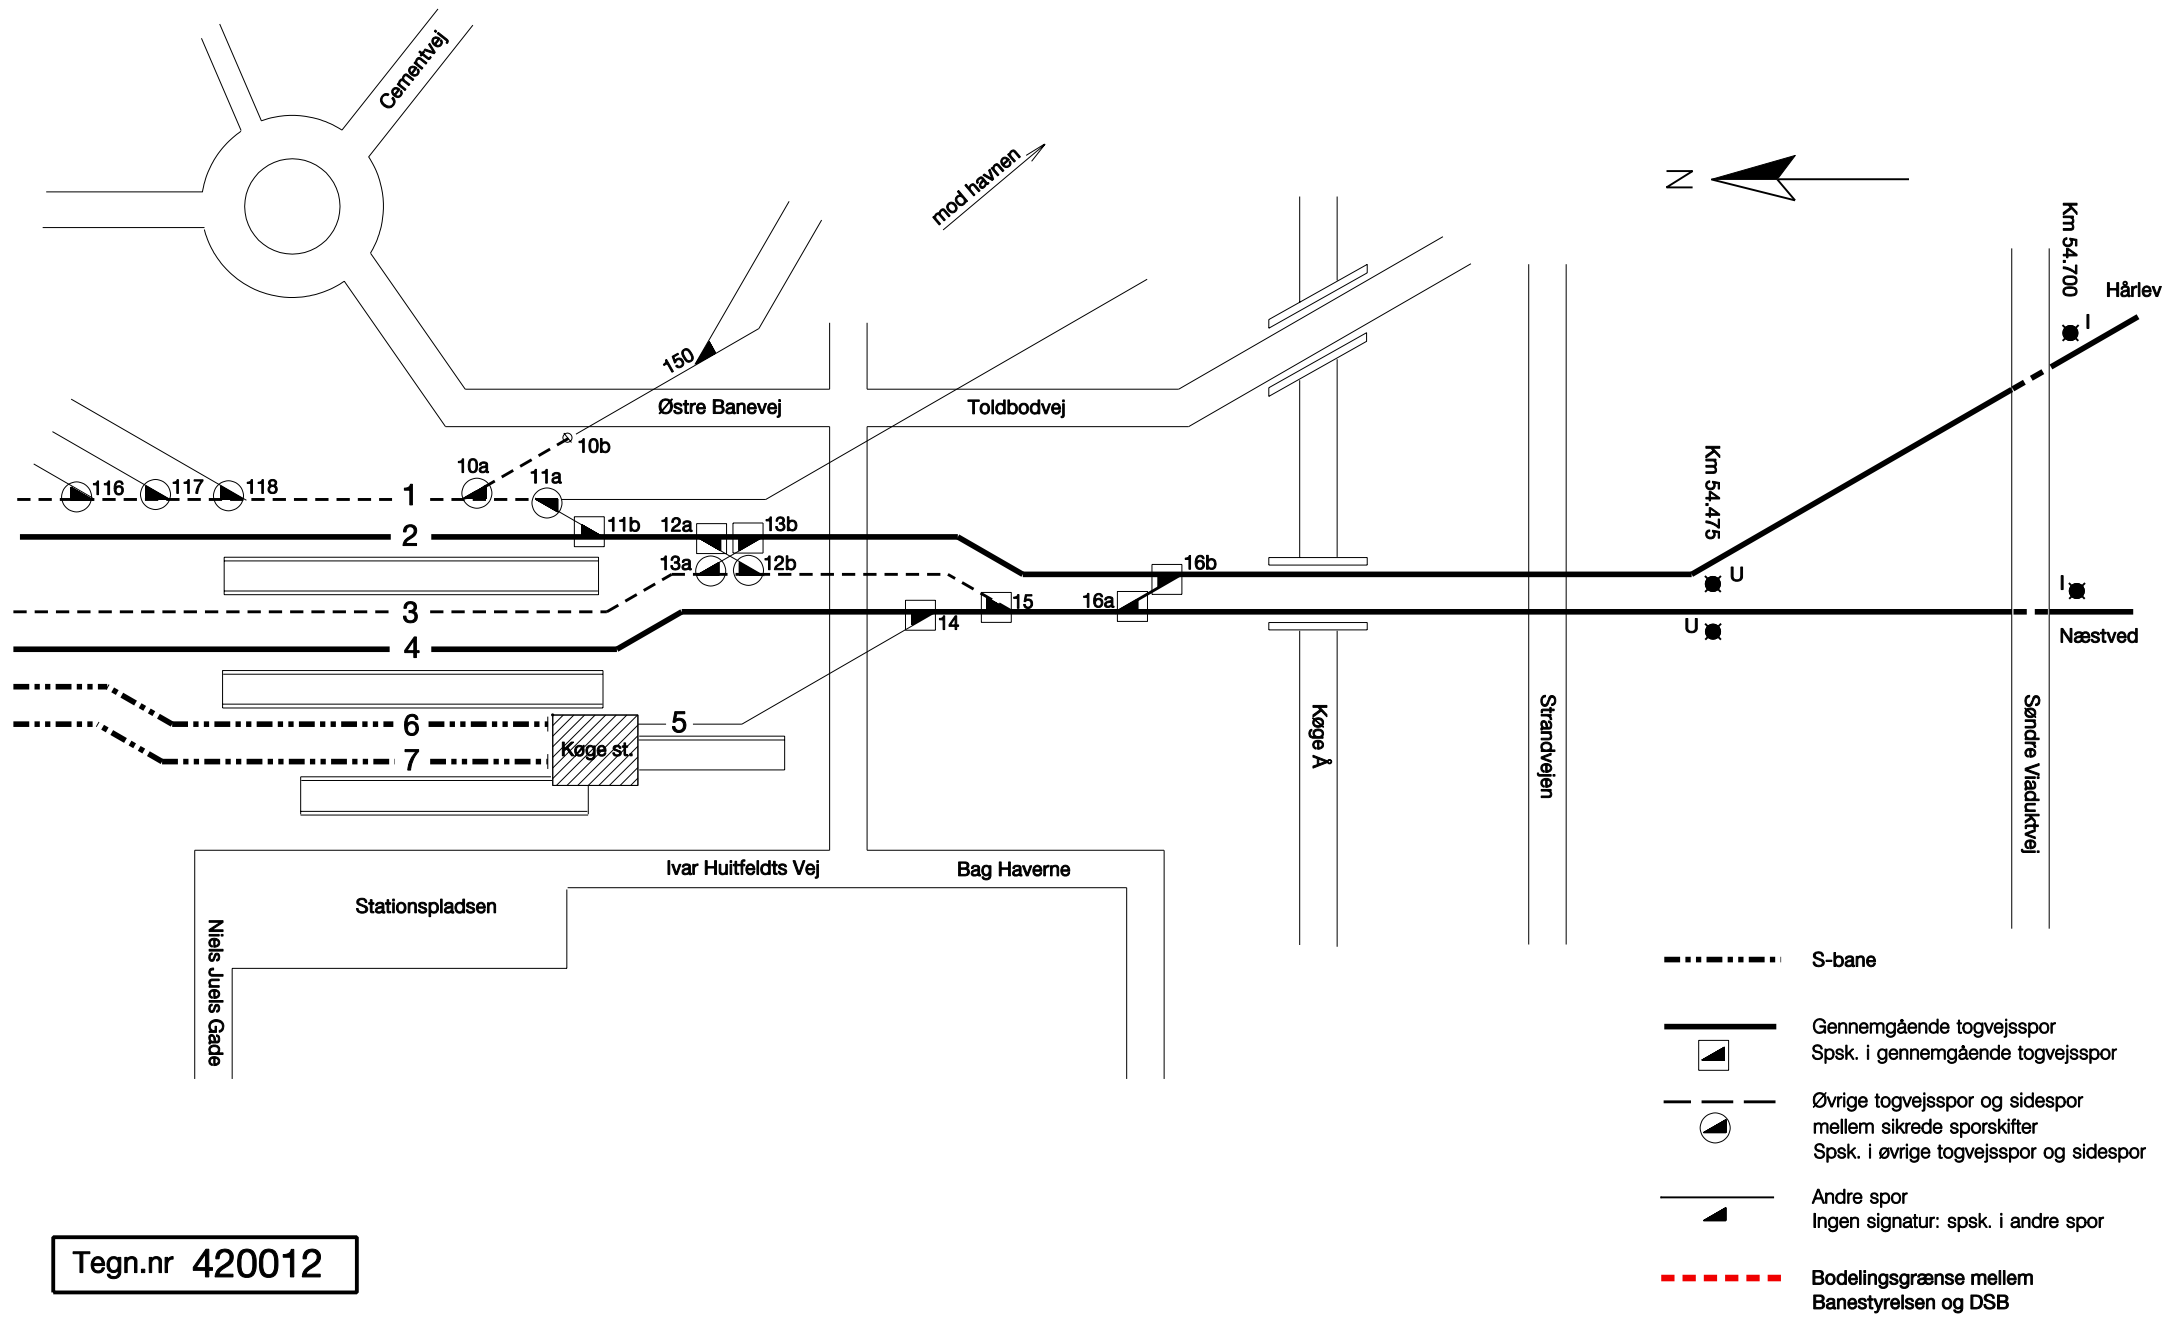

Tegn.nr 420012