

Skematisk sporplan


Esbjerg kommune
Kvaglund firmaspor

Dato:
28.08.97

Rettelser:

A	B	C	D	E	F
19.04 2001					

G	H	I	J	K	L

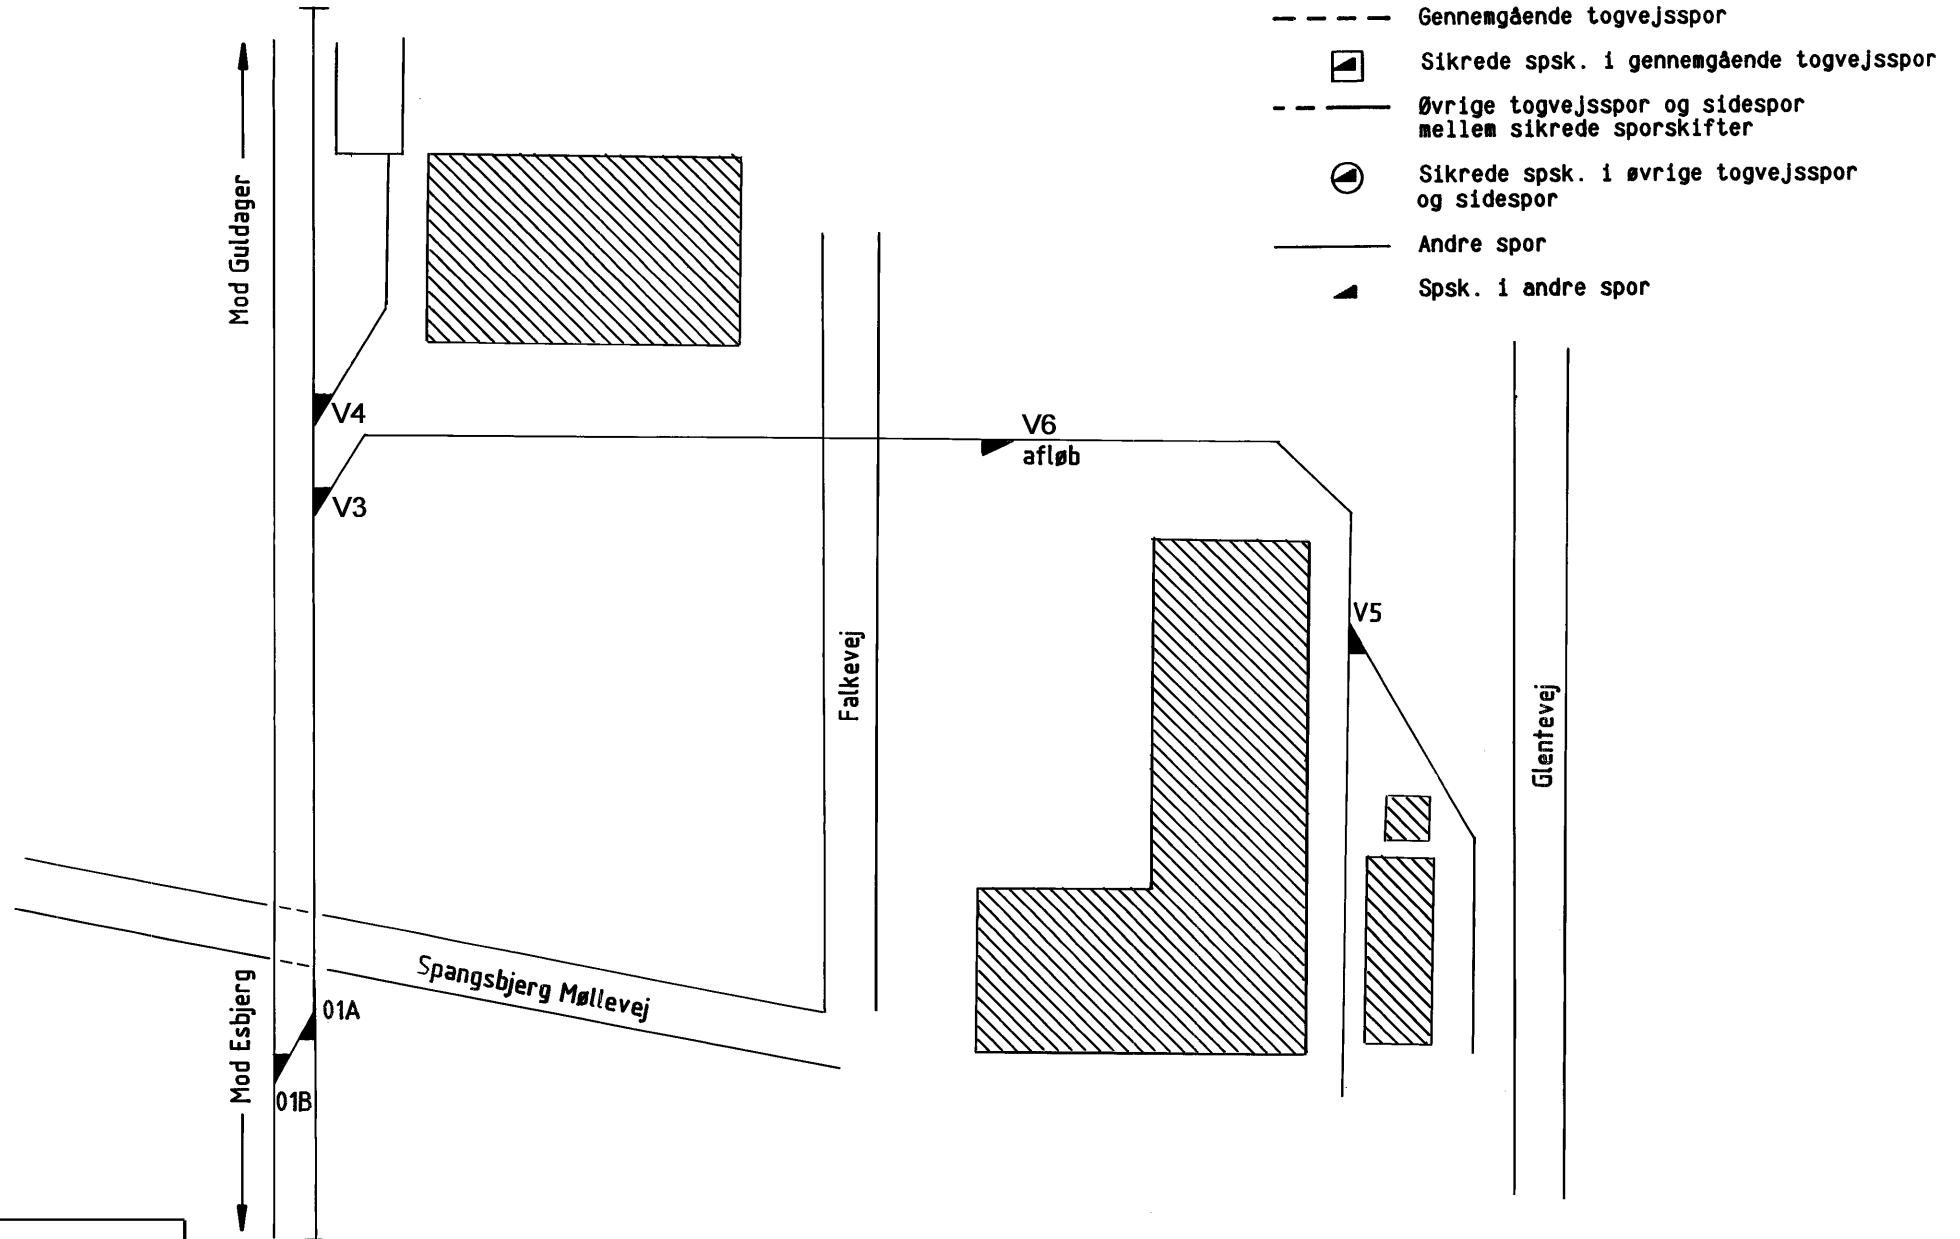

Tegn.nr 295005